



**LEGEND**

- Fire Hydrant
- Air Valve
- ⊗ Water Meter
- Pressure Reducing Valve

**Water Main**

- 3/4"
- 1"
- 1 1/4"
- 1 1/2"
- 2"
- 3"
- 4"
- 5"
- 6"
- 8"
- 10"
- 12"
- 14"
- 16"
- 18"
- 20"
- 24"
- Retired Water Main

**YEAR 2015 WATER MAIN EXTENSIONS**

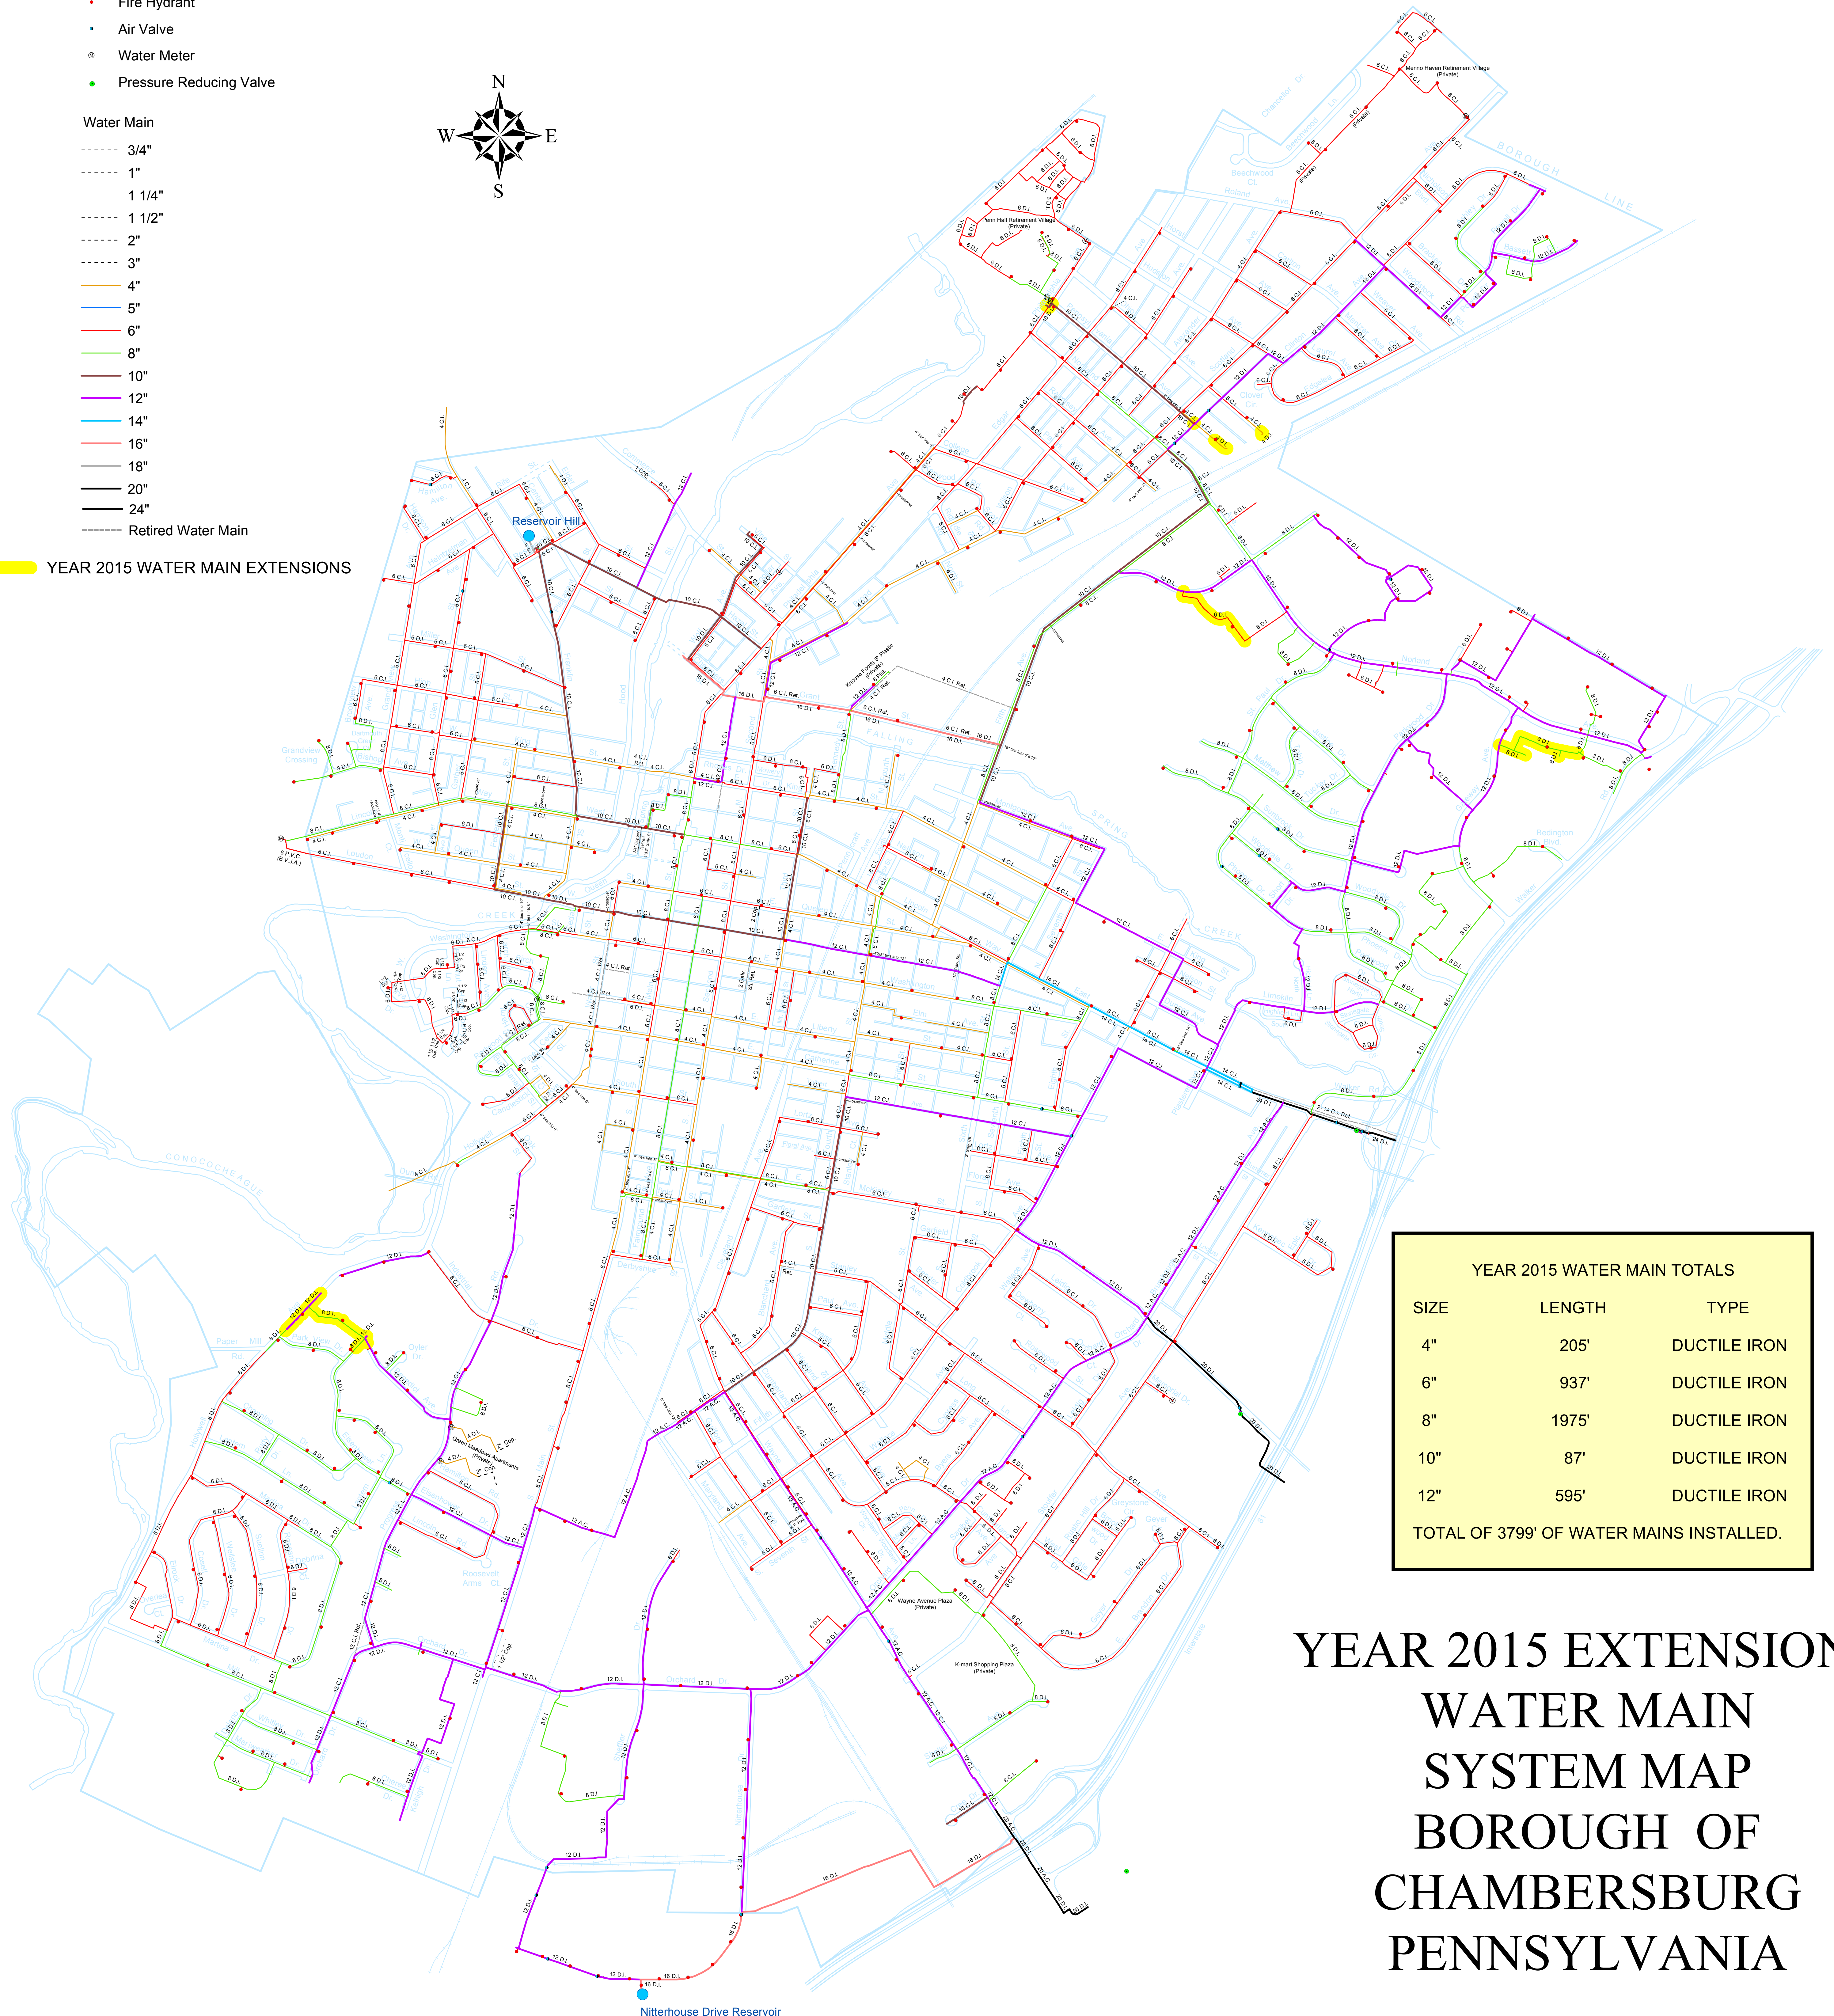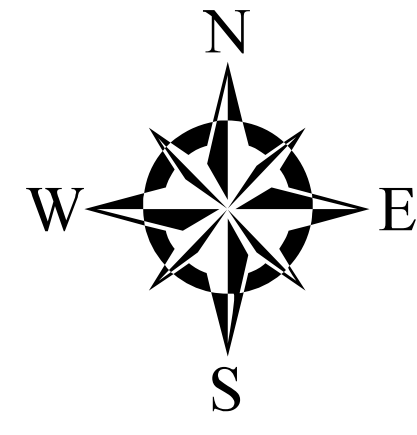

YEAR 2015 WATER MAIN TOTALS		
SIZE	LENGTH	TYPE
4"	205'	DUCTILE IRON
6"	937'	DUCTILE IRON
8"	1975'	DUCTILE IRON
10"	87'	DUCTILE IRON
12"	595'	DUCTILE IRON
TOTAL OF 3799' OF WATER MAINS INSTALLED.		

**YEAR 2015 EXTENSIONS  
WATER MAIN  
SYSTEM MAP  
BOROUGH OF  
CHAMBERSBURG  
PENNSYLVANIA**

